

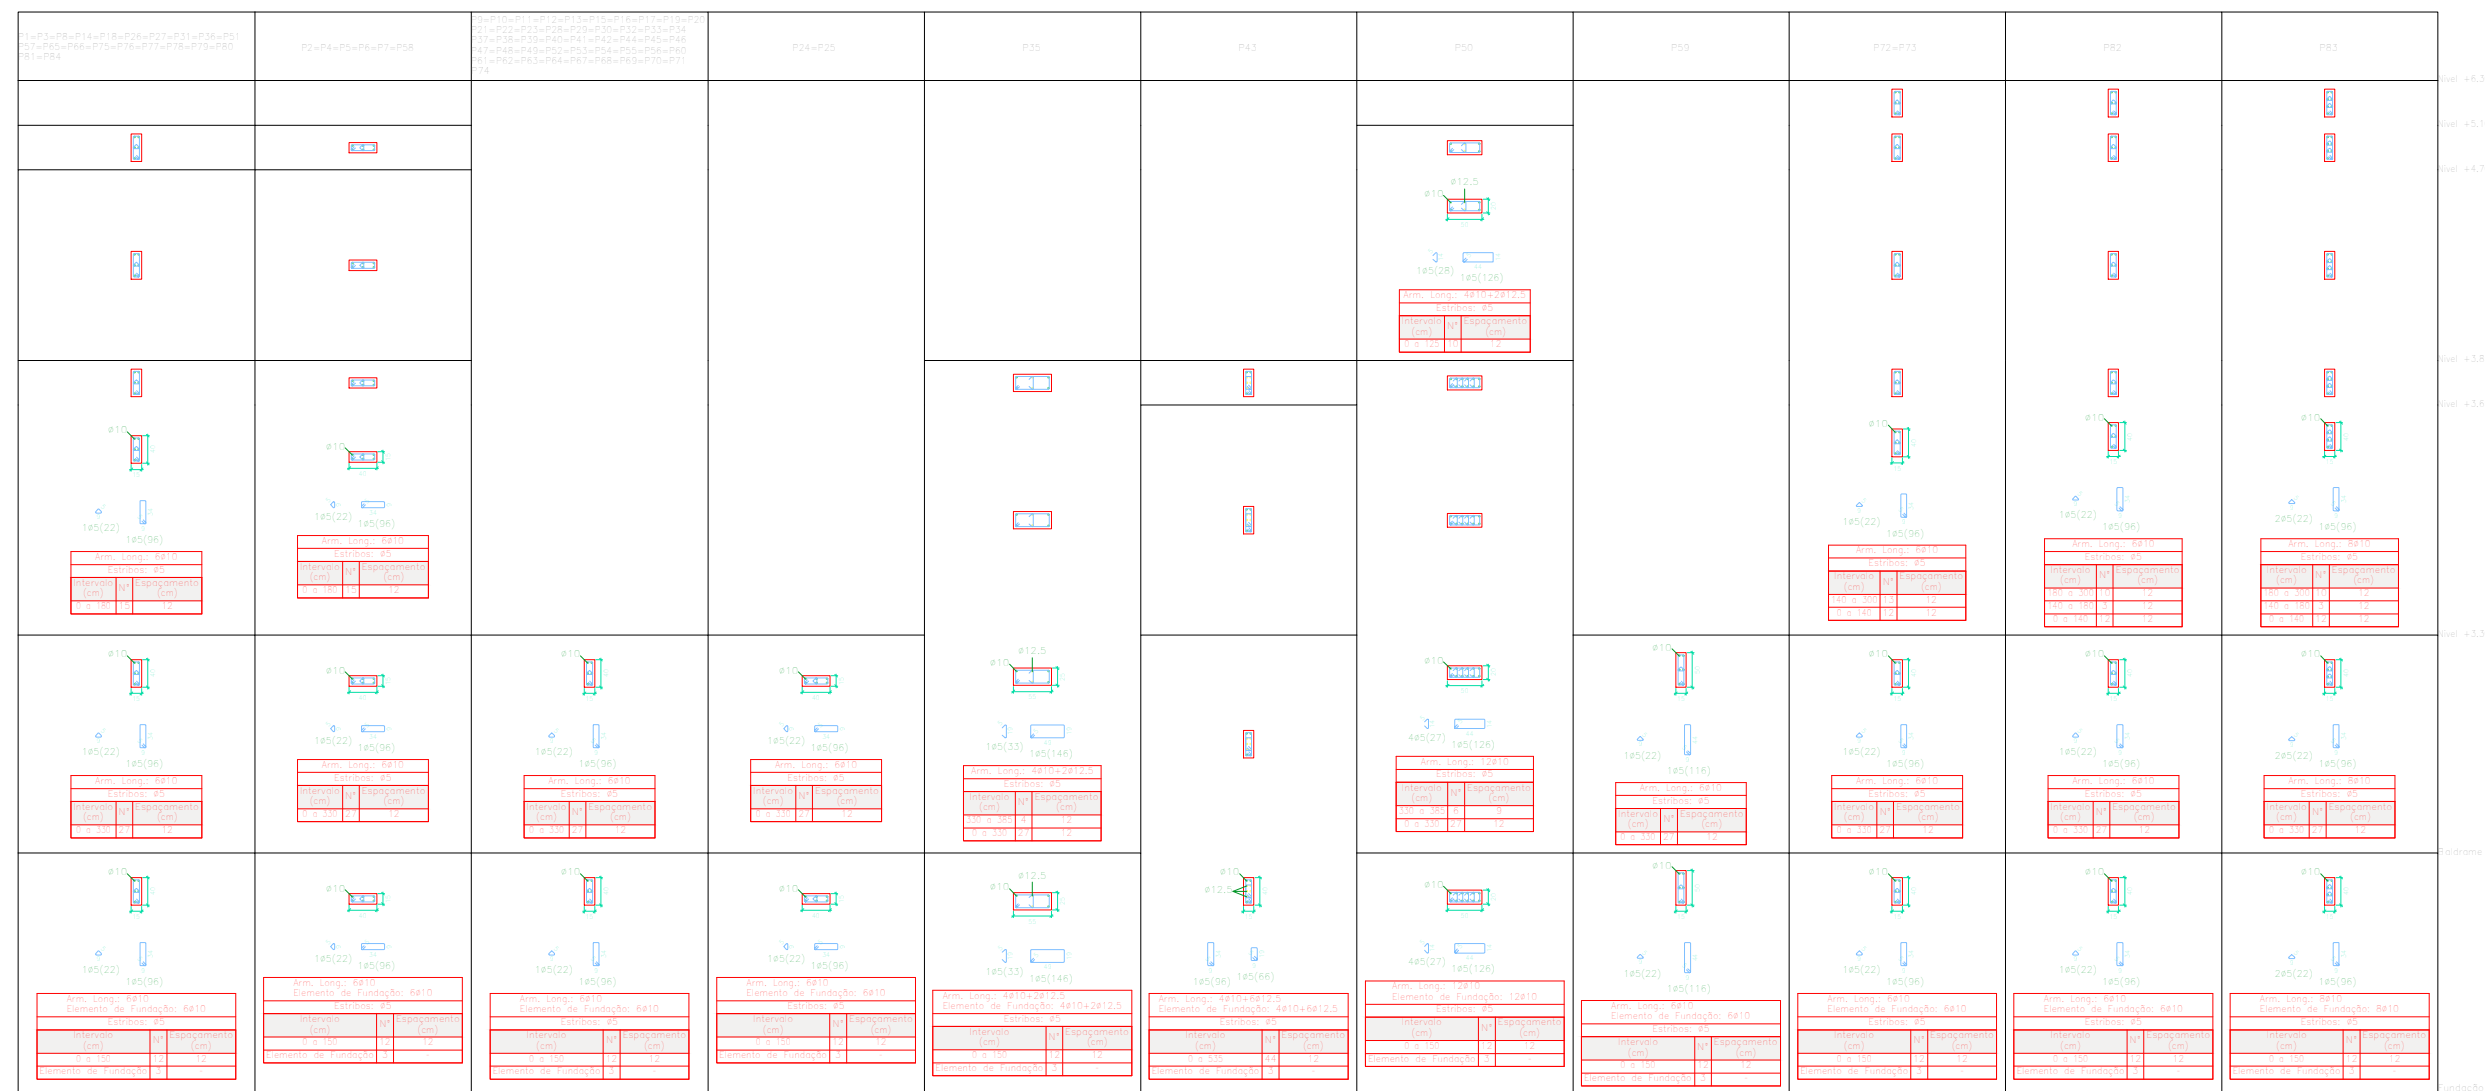


Resumo do Quadro de pilares	Comp. total (m)	Peso+10% (kg)	Total
CA-50	ø10	3486,4	2363
	ø12,5	53,7	57
CA-60	ø5	4835,3	835
Total			3255

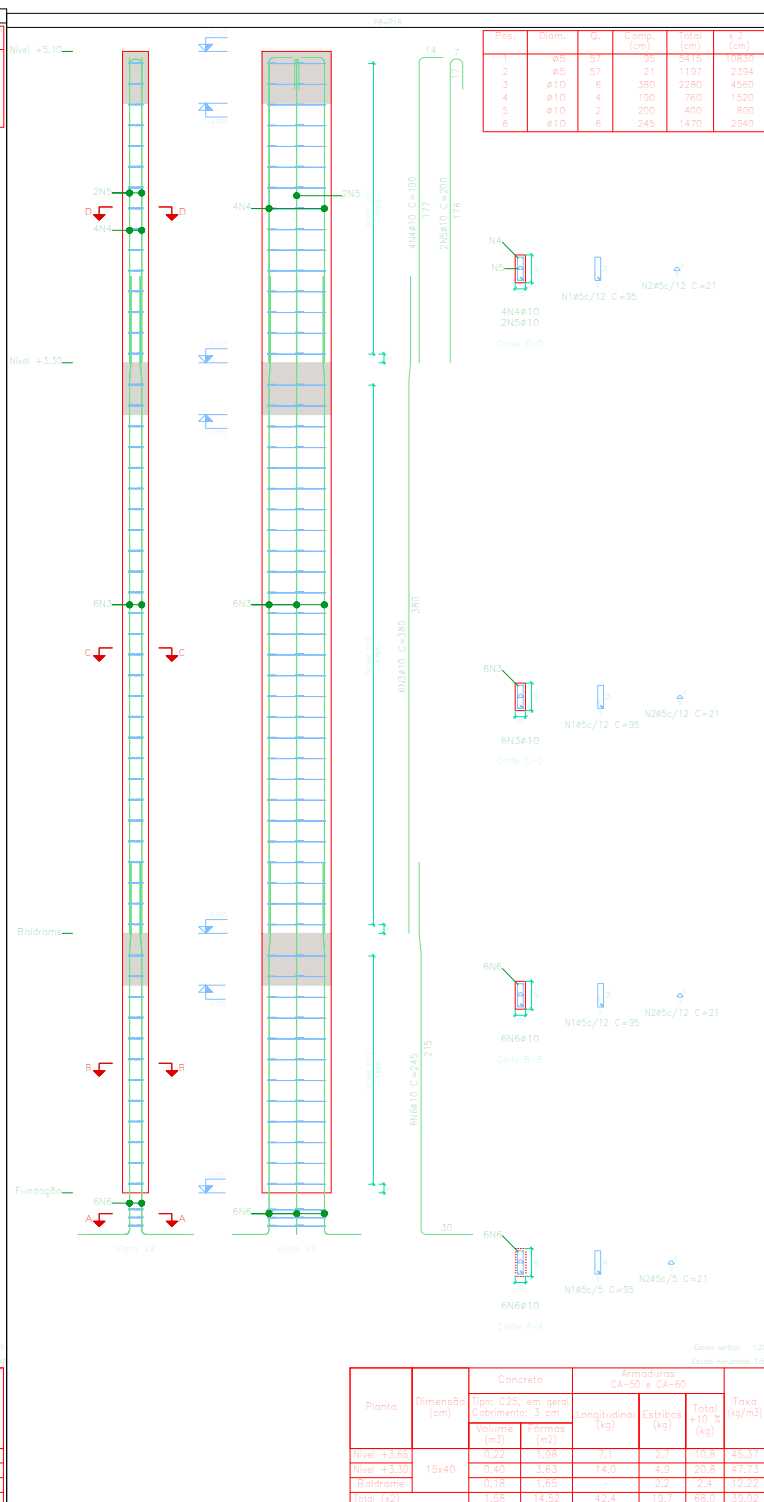


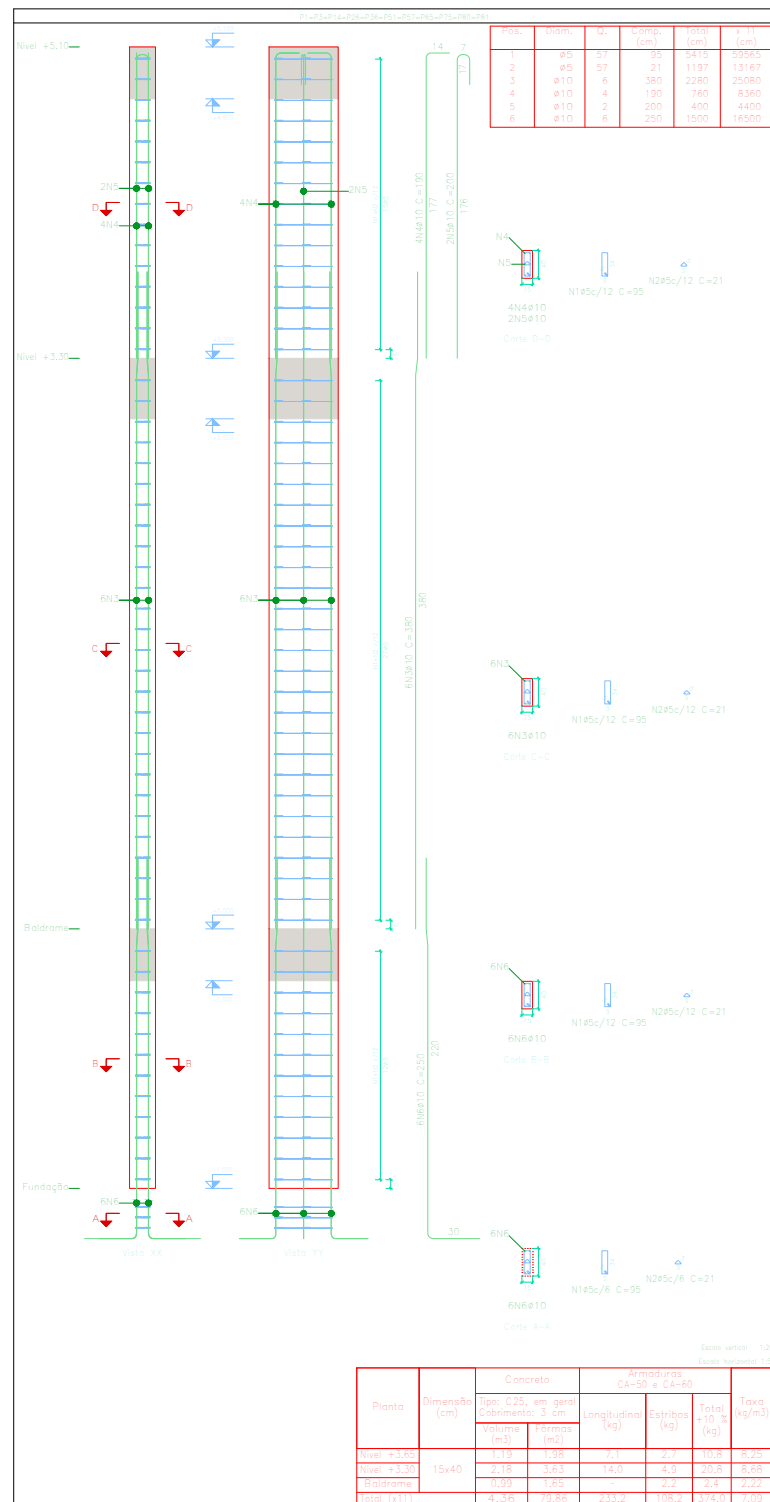

Projeto	Projeto Estrutural CAPS	07/2024
Orgão	Prefeitura Municipal de Caracará	
Objeto	CONSTRUÇÃO DO CENTRO DE ATENÇÃO PSICOSSOCIAL - CAPS - I	
Processo	PROPOSTA SISMOB Nº 13639000124-002	
Data	19/23	
Assin	HAROLDO JOSÉ MUNIZ	RR20240413471, RR20200069650